



 PIXEL PERFECT architecture & graphics		Studio za arhitekturu i grafički dizajna PIXEL PERFECT Leskovac, ul. Vojvode Mišića br. 7 tel : 063/ 42 32 42, 061/ 63 42 837 e-mail: studiopixelperfect@gmail.com	
vrsta projekta	IDR - PREDLOG REŠENJA		
crtič	OSNOVA TEMELJA		
vlasnik	OPŠTA BOLNICA LESKOVAC		
objekat i lokacija	nastrešnica za sanitetska vozila		
odgovorni projektant	Danijel Ljubenović, mast.inž.arh. br. licence 300 N106 14	paraf	
01	1 : 100		

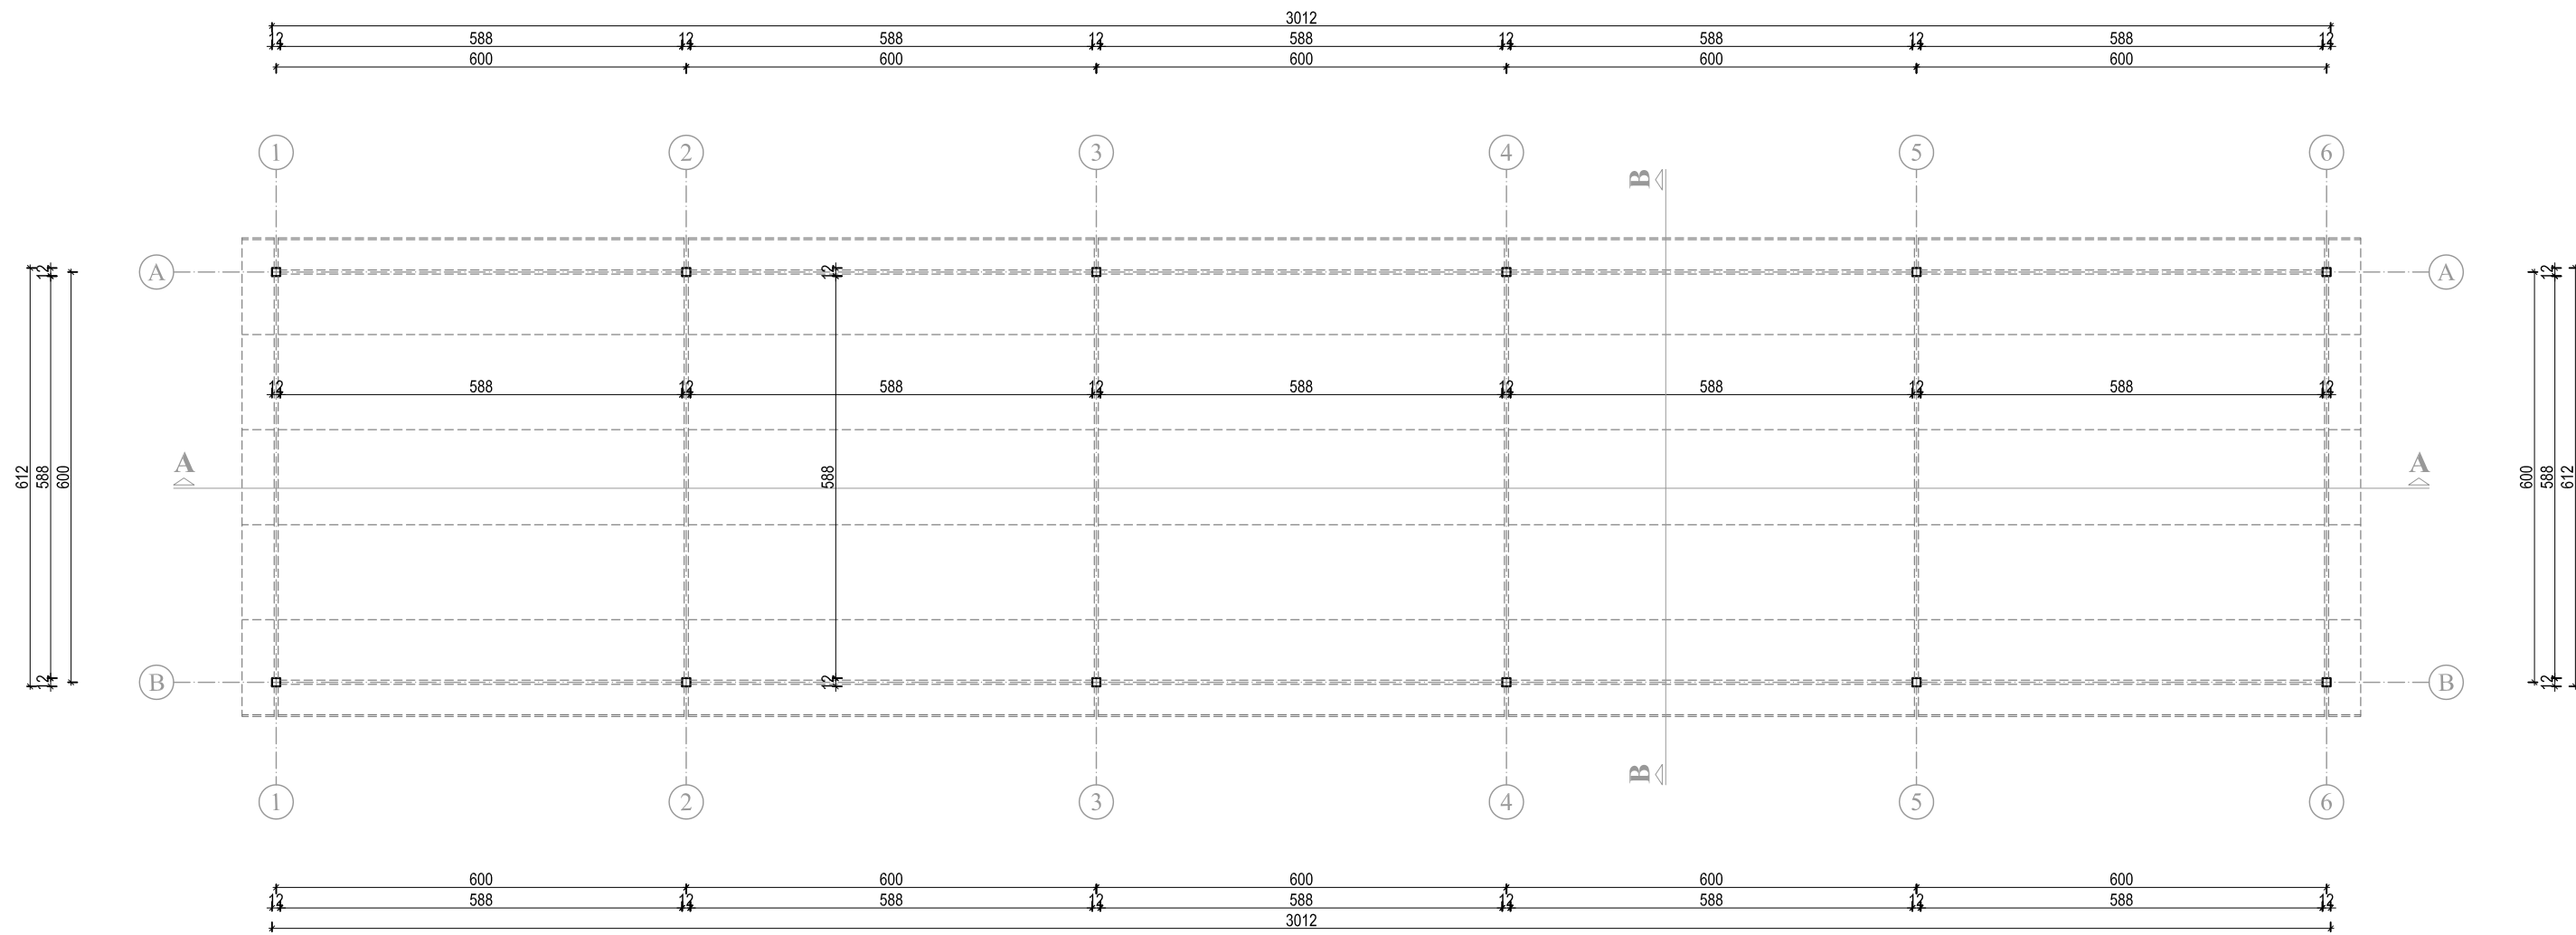


 PIXEL PERFECT architecture & graphics		Studio za arhitekturu i grafički dizajna PIXEL PERFECT Leskovac, ul. Vojvode Mišića br. 7 tel : 063/ 42 32 42, 061/ 63 42 837 e-mail: studiopixelperfect@gmail.com	
vrsta projekta	IDR - PREDLOG REŠENJA		
crtič	OSNOVA PRIZEMLJA		
vlasnik	OPŠTA BOLNICA LESKOVAC		
objekat i lokacija	nastrešnica za sanitetska vozila		
odgovorni projektant	Danijel Ljubenović, mast.inž.arh. br. licence 300 N106 14	paraf	
02	1 : 100		

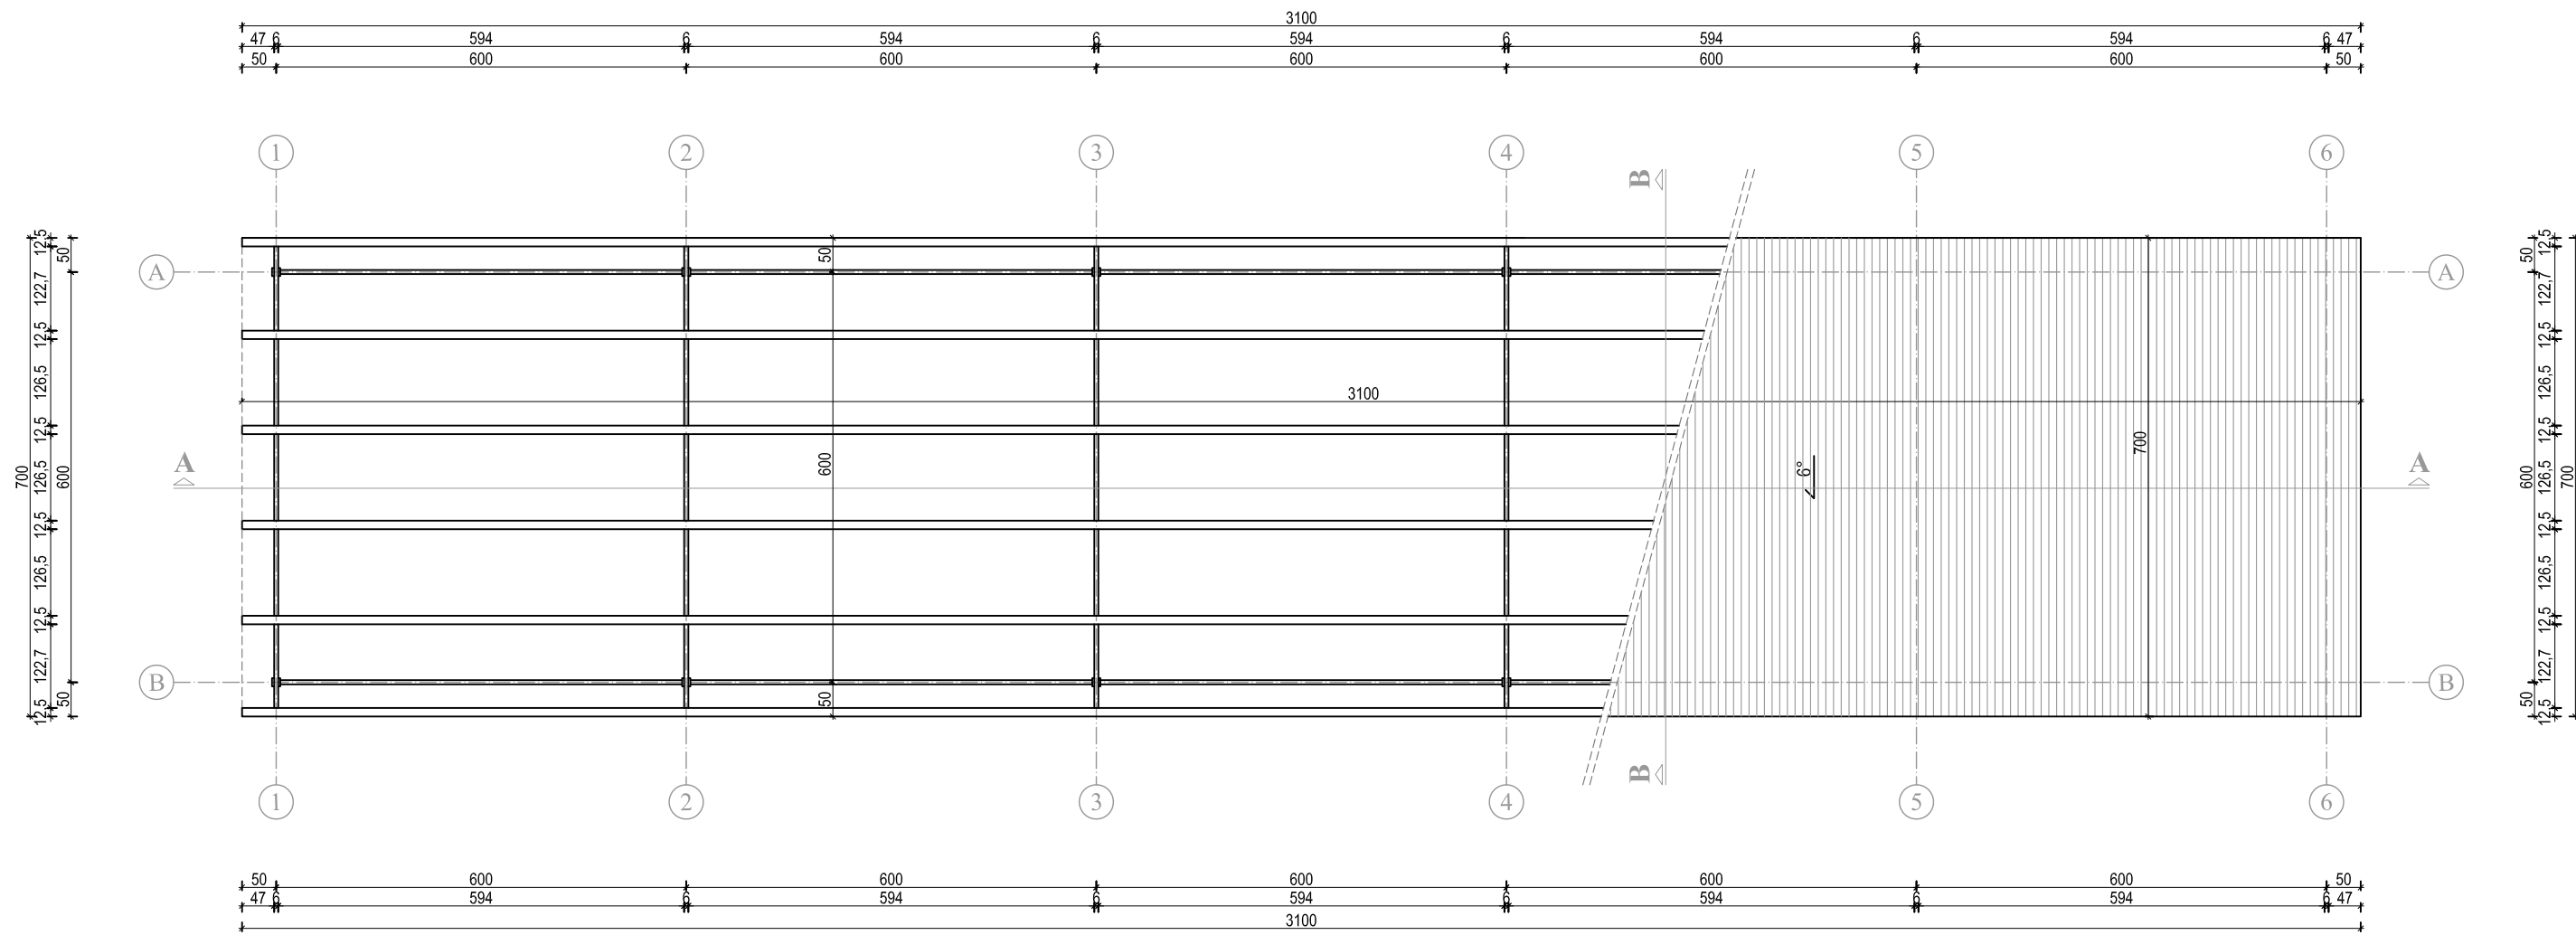



 PIXEL PERFECT architecture & graphics		Studio za arhitekturu i grafički dizajna PIXEL PERFECT Leskovac, ul. Vojvode Mišića br. 7 tel : 063/ 42 32 42, 061/ 63 42 837 e-mail: studiopixelperfect@gmail.com	
vrsta projekta	IDR - PREDLOG REŠENJA		
crtič	OSNOVA KROVA		
vlasnik	OPŠTA BOLNICA LESKOVAC		
objekat i lokacija	nastrešnica za sanitetska vozila		
odgovorni projektant	Danijel Ljubenović, mast.inž.arh. br. licence 300 N106 14	paraf	
03	1 : 100		

PRESEK A-A

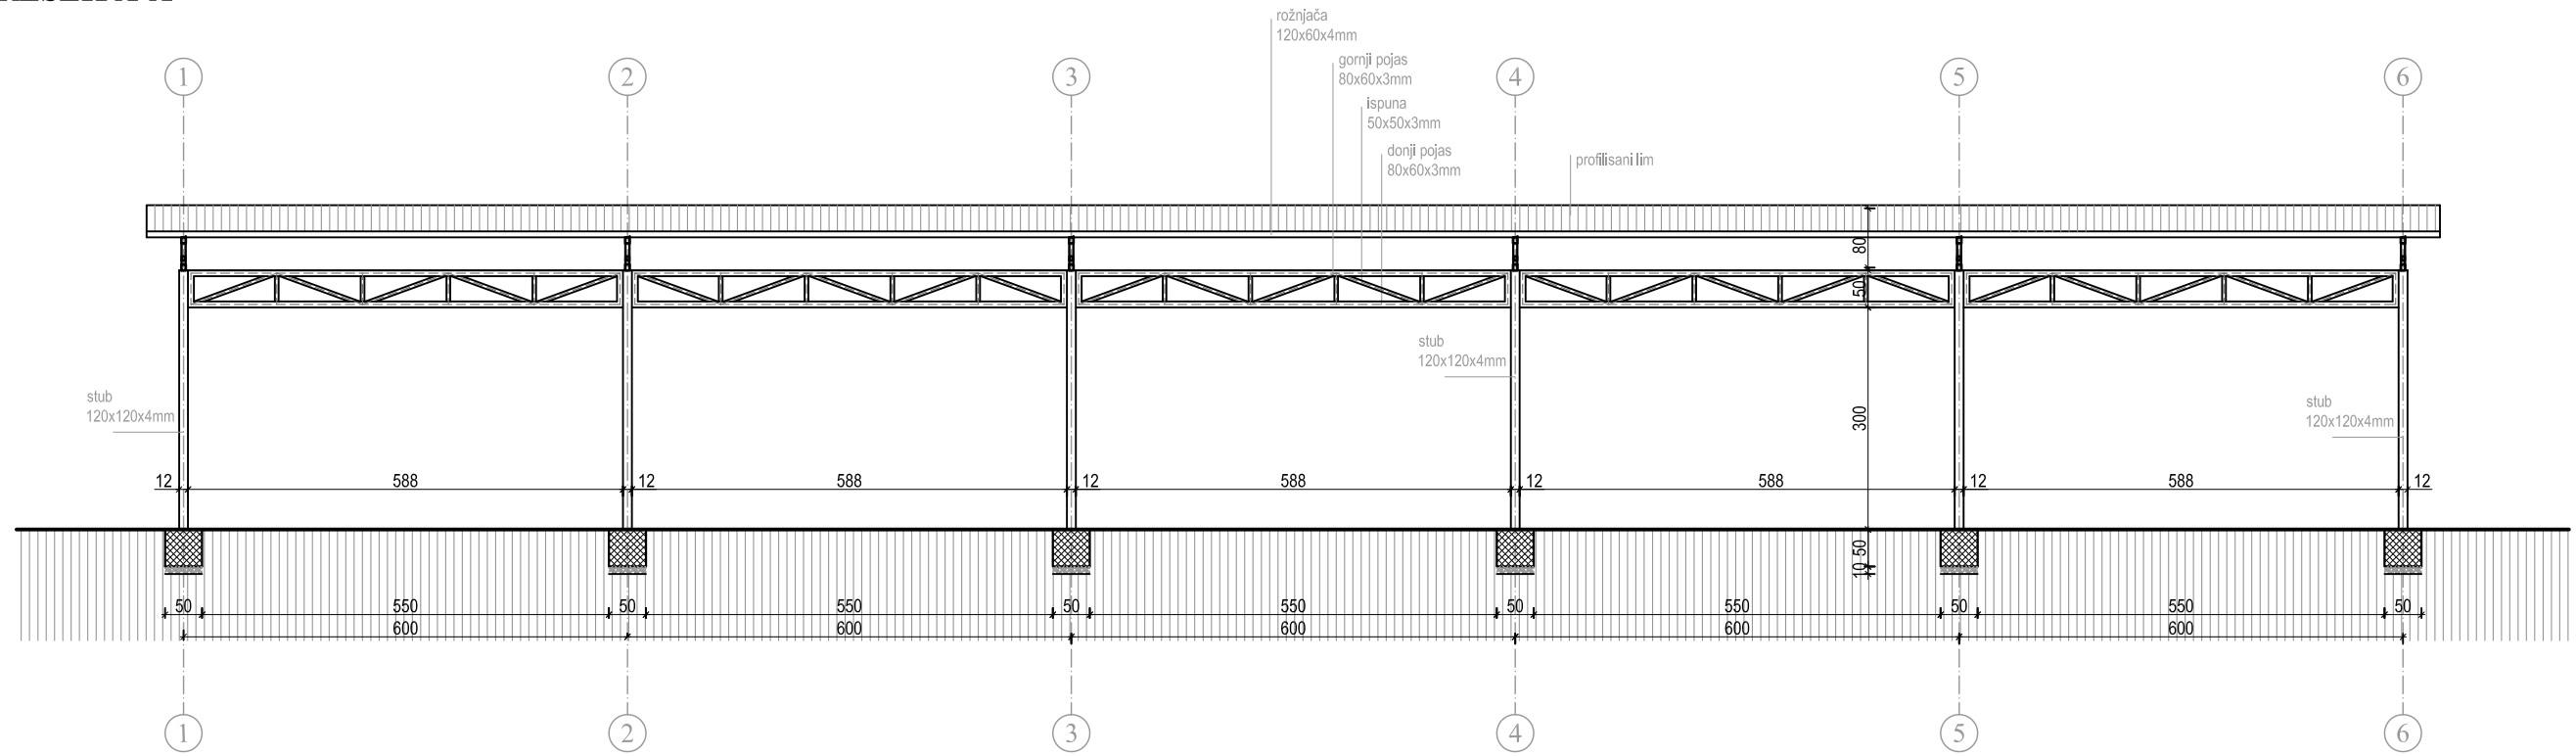


PRESEK B-B

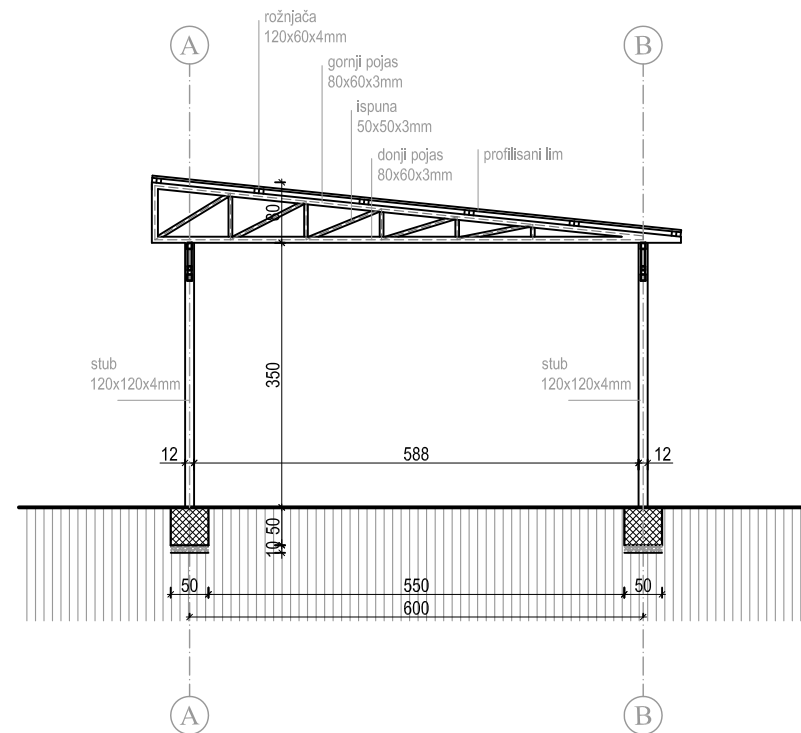



 PIXEL PERFECT architecture & graphics		Studio za arhitekturu i grafički dizajn PIXEL PERFECT Leskovac, ul. Vojvode Mišića br. 7 tel : 063/ 42 32 42, 061/ 63 42 837 e-mail: studiopixelperfect@gmail.com	
vrsta projekta	IDR - PREDLOG REŠENJA		
crtež	PRESECI A-A i B-B		
vlasnik	OPŠTA BOLNICA LESKOVAC		
objekat i lokacija	nastrešnica za sanitetska vozila		
odgovorni projektant	Danijel Ljubenović, mast.inž.arh. br. licence 300 N106 14	paraf	
04	1 : 100		

REŠETKASTI NOSAČ R= 1:20

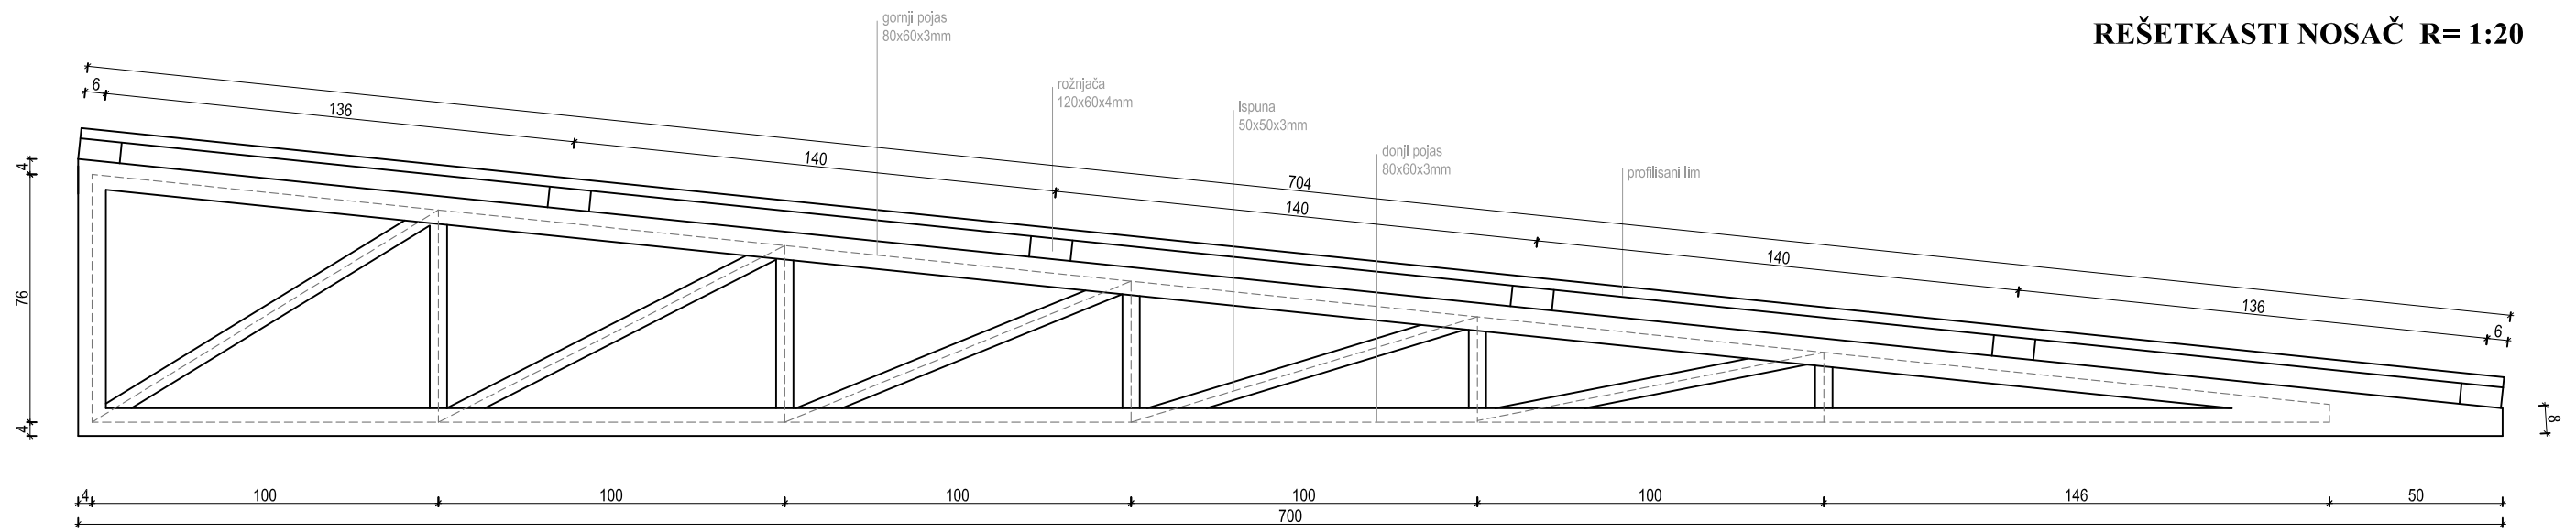

REŠETKASTI NOSAČ R= 1:20

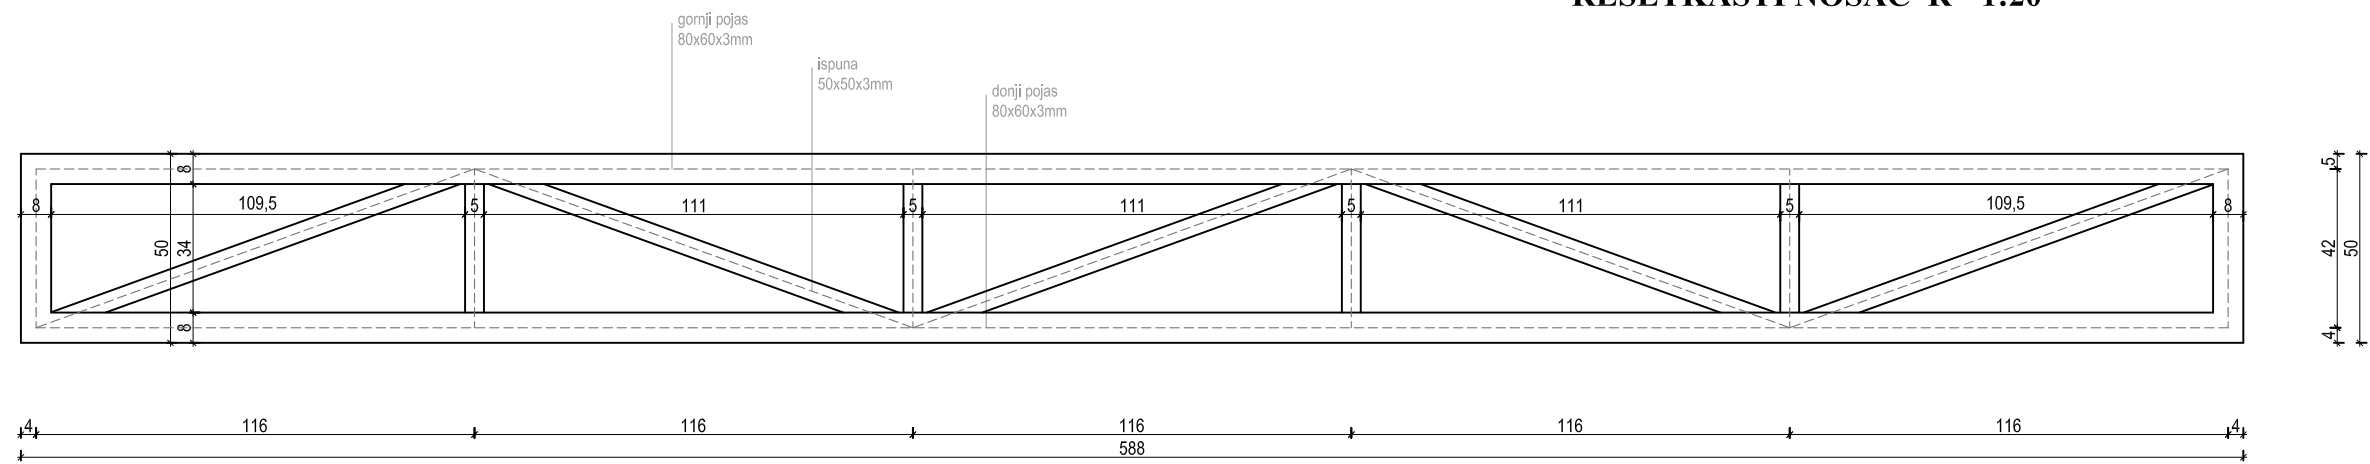

 PIXEL PERFECT architecture & graphics		Studio za arhitekturu i grafički dizajn PIXEL PERFECT Leskovac, ul. Vojvode Mišića br. 7 tel : 063/ 42 32 42, 061/ 63 42 837 e-mail: studiopixelperfect@gmail.com	
vrsta projekta	IDR - PREDLOG REŠENJA		
crtež	REŠETKASTI NOSAČI		
vlasnik	OPŠTA BOLNICA LESKOVAC		
objekat i lokacija	nastrešnica za sanitetska vozila		
odgovorni projektant	Danijel Ljubenović, mast.inž.arh. br. licence 300 N106 14	paraf	
05	1 : 20		